



地下1階平面図 1/100

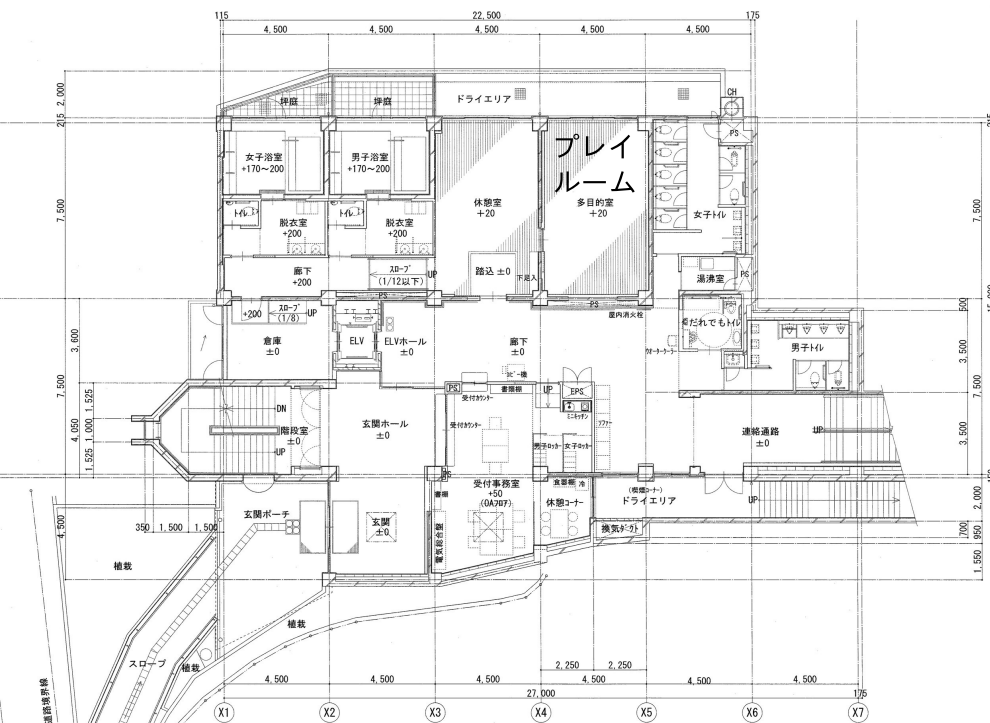


1階平面図 1/100



渋谷区総務部施設整備課	工事名称 代々木八幡区民施設総合改修工事	東京都渋谷区千駄ヶ谷4-30-3 株式会社K構造研究所 都市事業部 178 管理棟 1F 100号室 電話03-6424-1111 戸川	備考 A-13/130 作成年月 2017.1 FILE No. 16017-013	図面名称 地下2階・地下1階平面図(改修)	縮尺 1/100 図面番号 No. 013/295 表
-------------	-------------------------	--	--	--------------------------	--------------------------------------

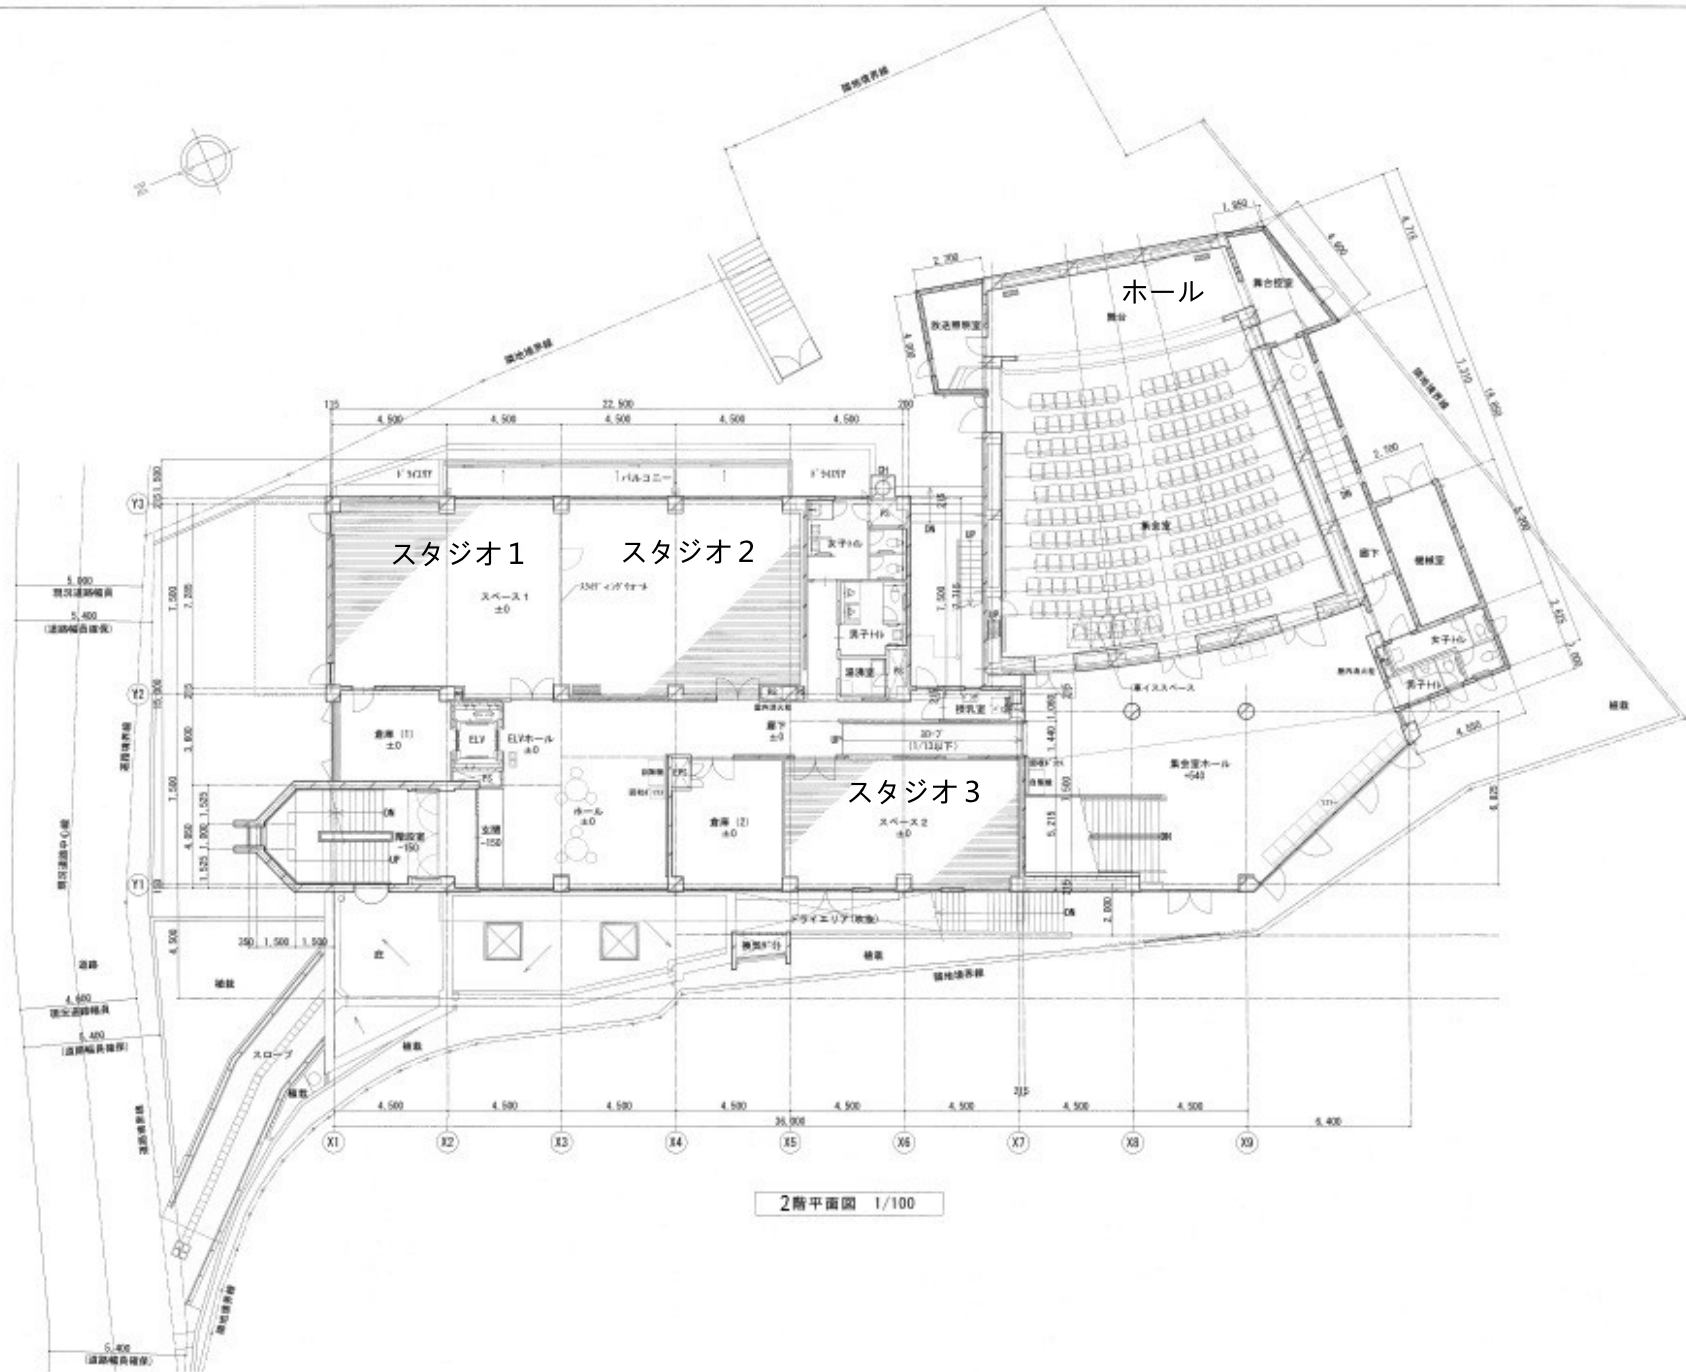

2階平面図 1/100

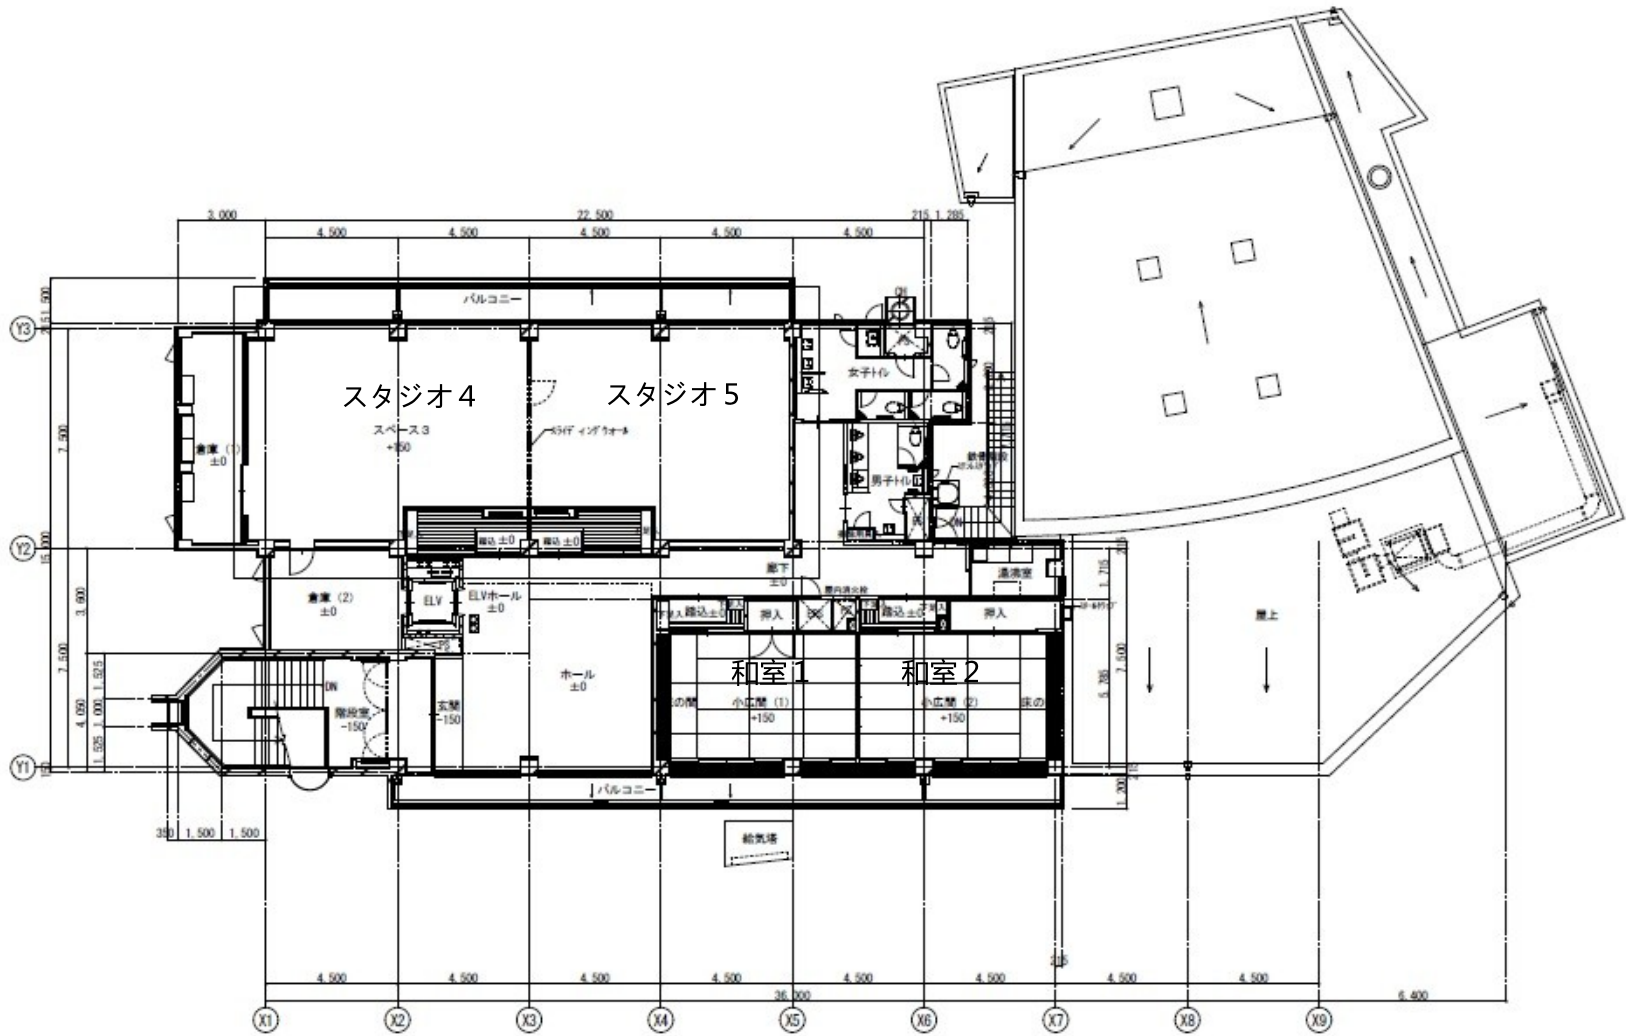

3階平面図 1/100